


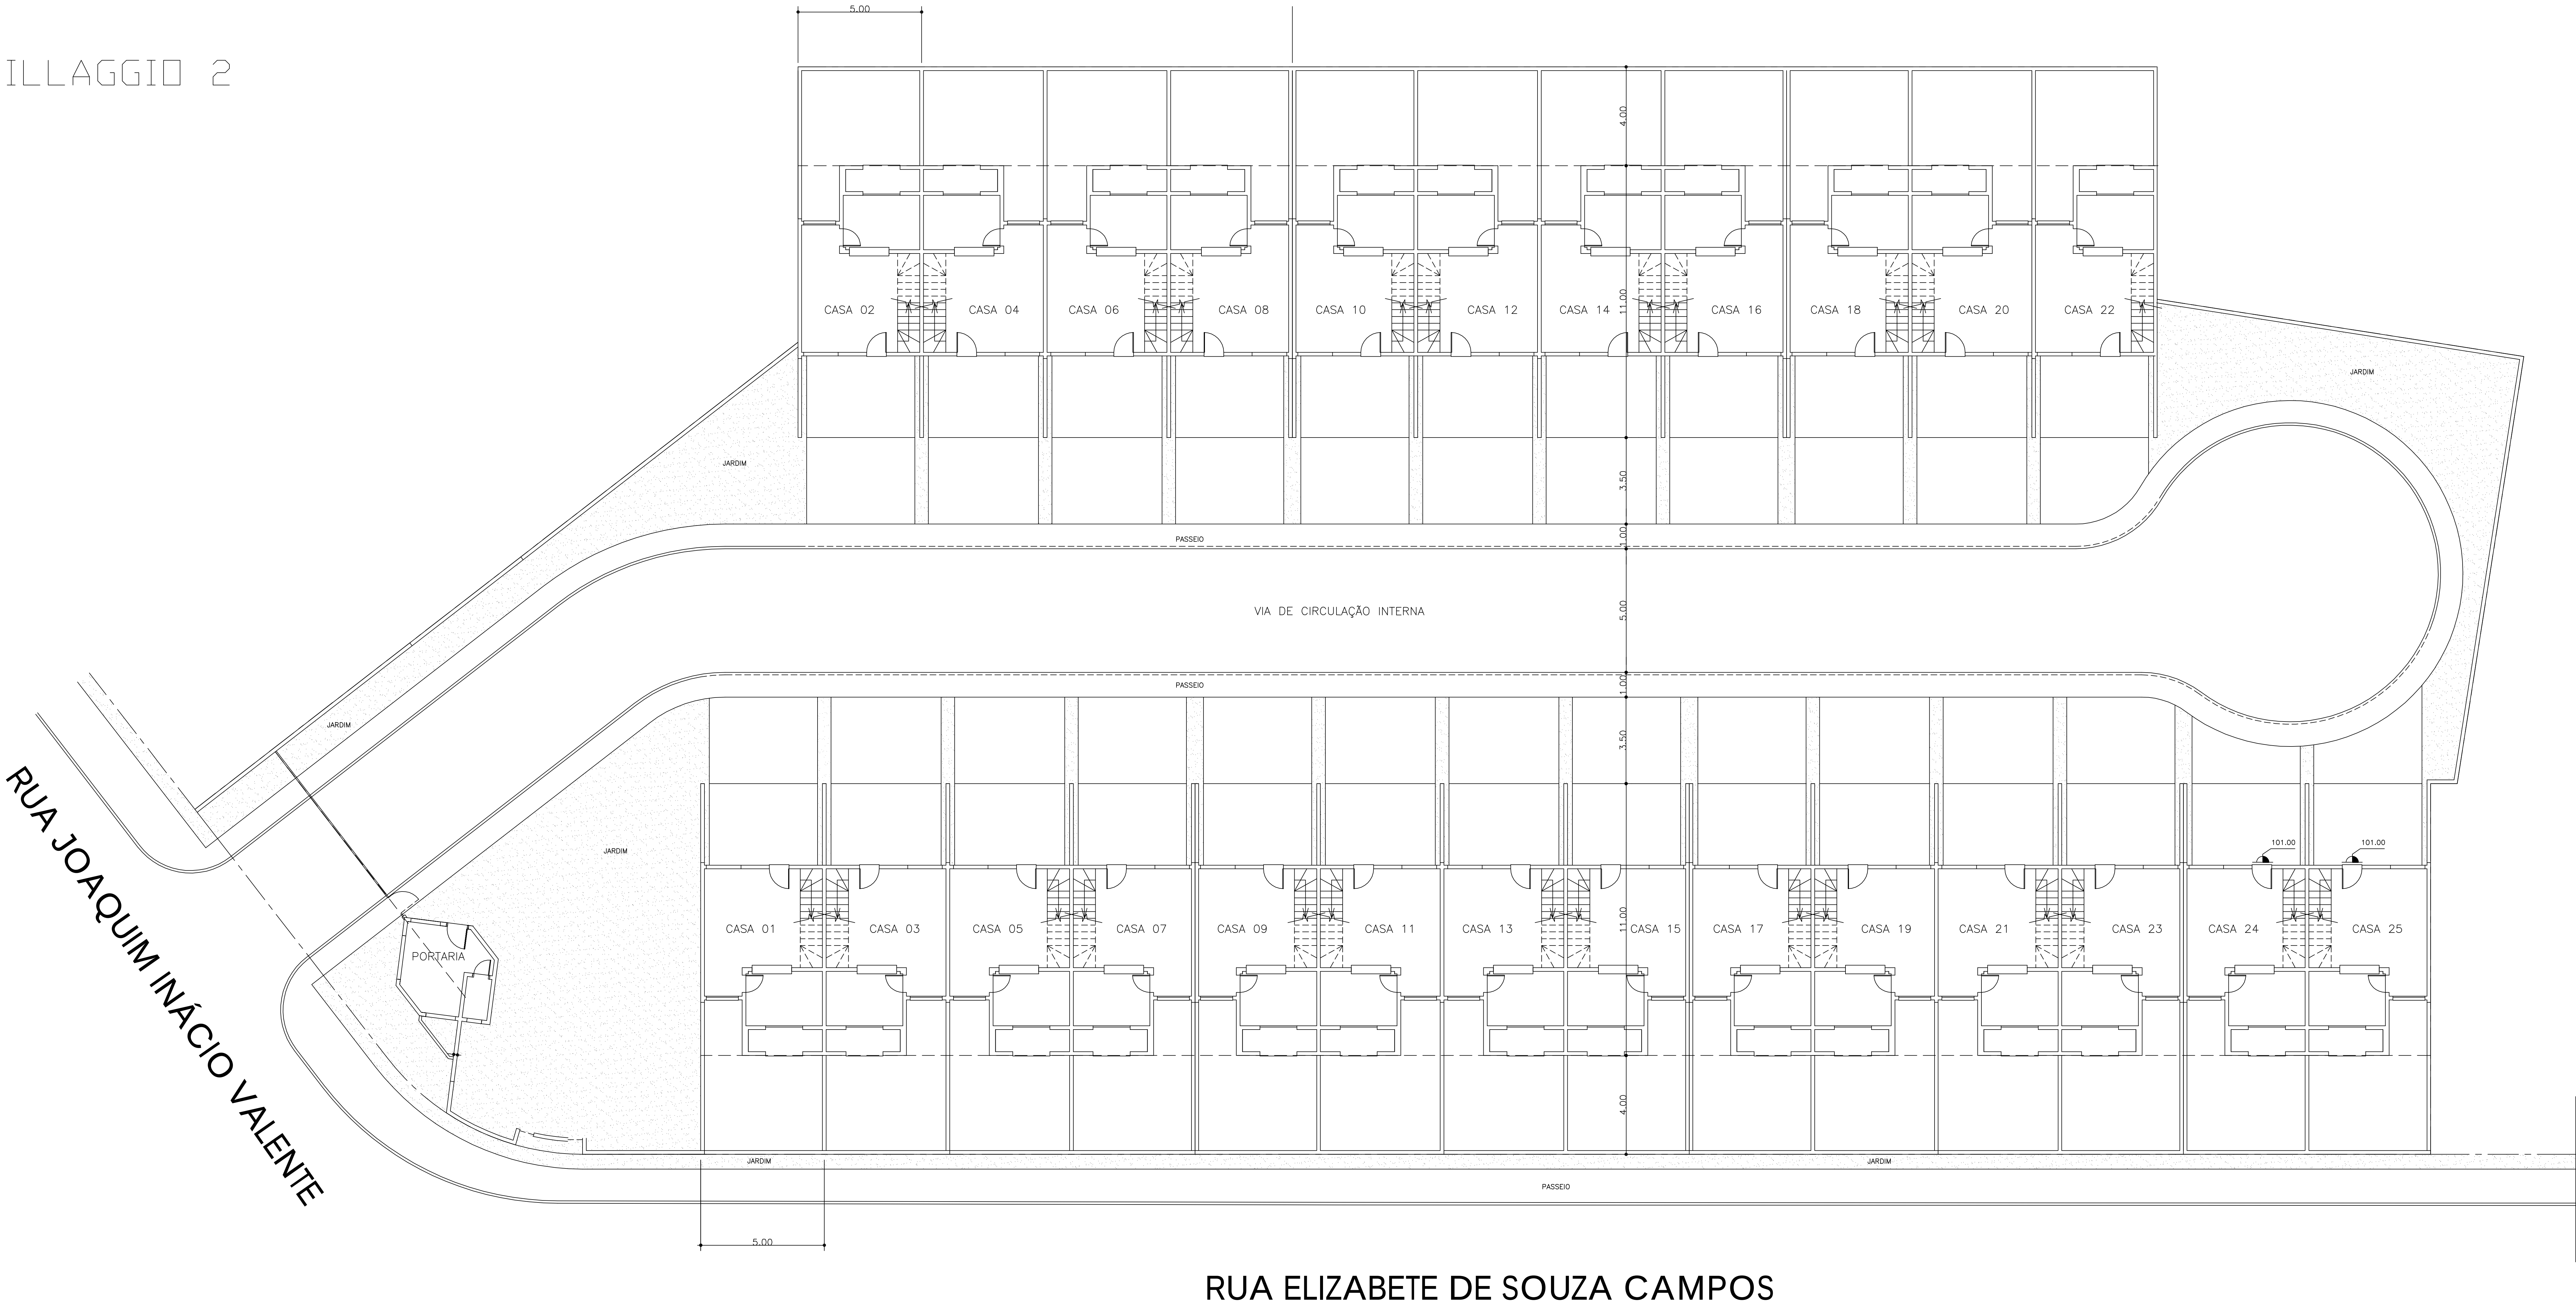

IMPLANTAÇÃO GERAL

PLOTAR P/B  
SIZE 1220 X 650  
ESC. 1:125

|                   |                   |                   |                   |                   |                   |                   |                    |
|-------------------|-------------------|-------------------|-------------------|-------------------|-------------------|-------------------|--------------------|
| 1—PENA 0.15 COR 7 | 2—PENA 0.20 COR 7 | 3—PENA 0.35 COR 7 | 4—PENA 0.25 COR 7 | 5—PENA 0.60 COR 7 | 6—PENA 0.15 COR 7 | 7—PENA 0.15 COR 7 | 21—PENA 0.40 COR 7 |
|-------------------|-------------------|-------------------|-------------------|-------------------|-------------------|-------------------|--------------------|